





Houndquarter's, Inc.  
 717 W Saint Anne Ave  
 Phoenix, AZ 85041  
 P: (602) 955-2420  
 F: (602) 955-2602


The design and arrangement indicated on this plan whether conceptual or in rendering form is the exclusive property of Houndquarter's, Inc. and may not be used or reproduced without written authorization from Houndquarter's, Inc.

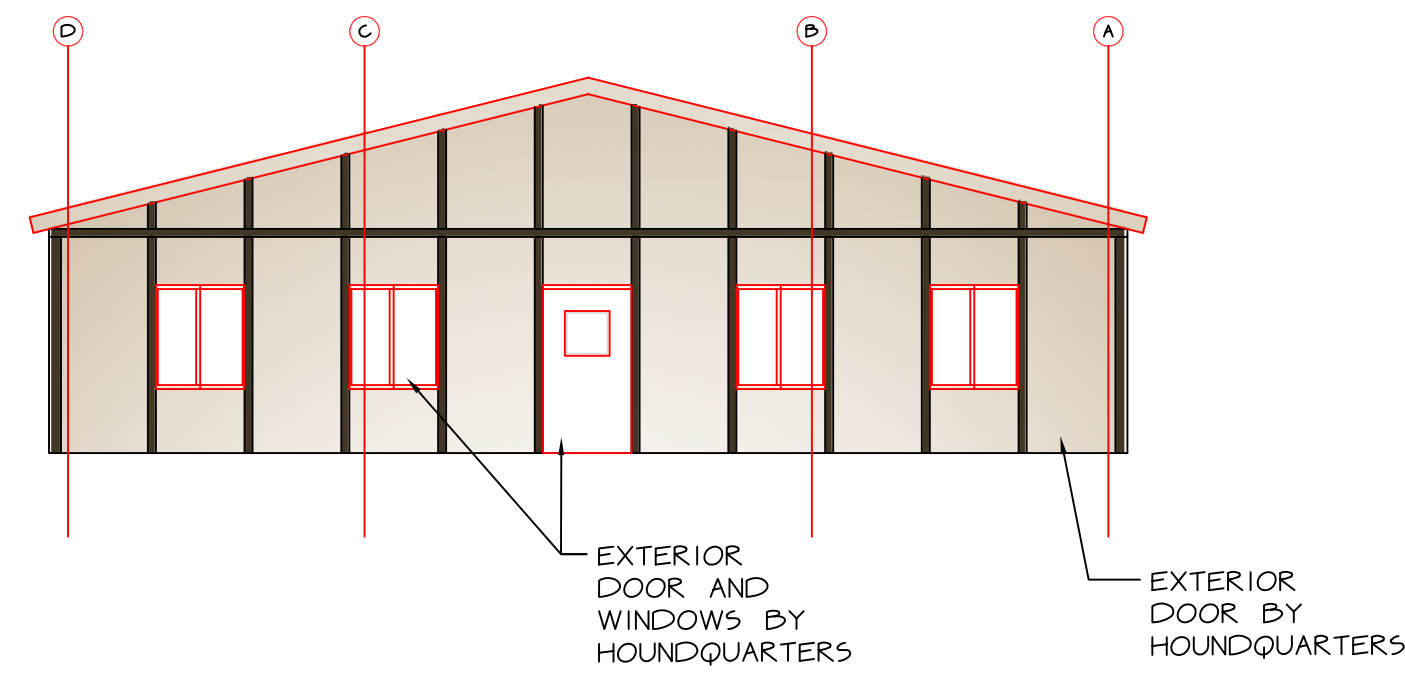


**1 FRONT ELEVATION**  
 SCALE: NO SCALE

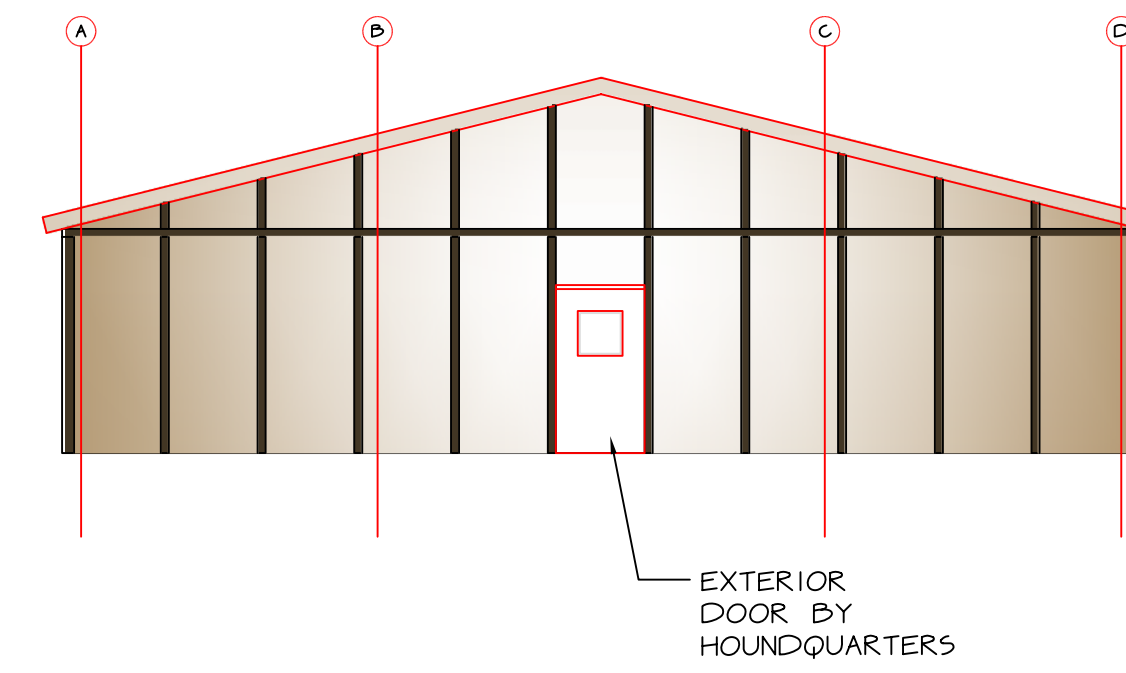

**2 REAR ELEVATION**  
 SCALE: NO SCALE

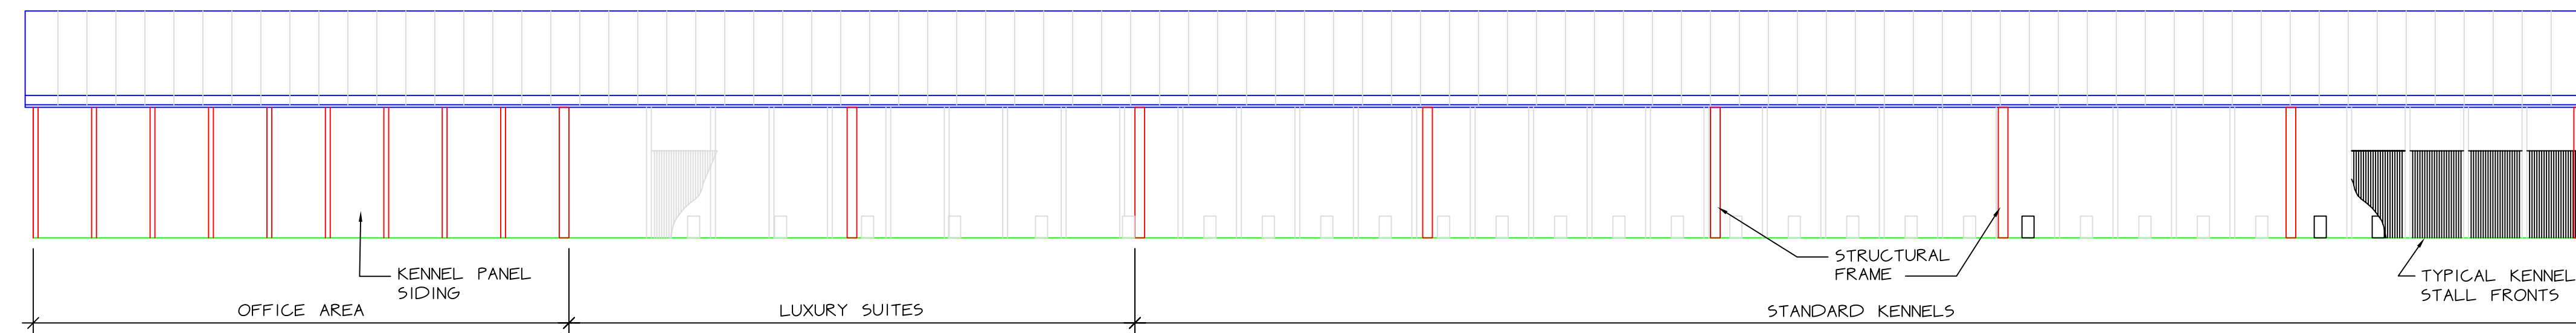

**3 SIDE ELEVATION**  
 SCALE: NO SCALE

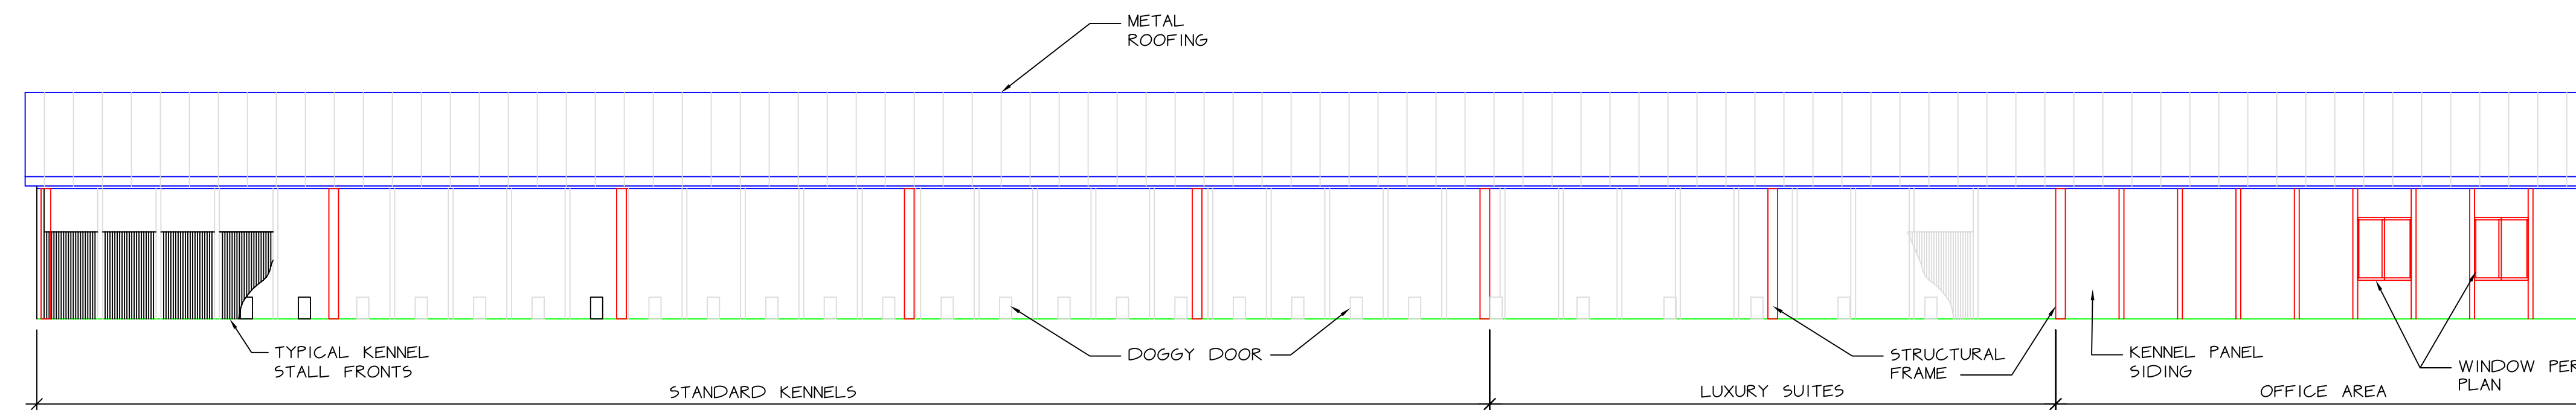

**4 SIDE ELEVATION**  
 SCALE: NO SCALE

**CONCEPTUAL DESIGN  
 NOT FOR CONSTRUCTION**

New Facility for:  
**TYPICAL ELEVATIONS**

REVISION	DATE	DESCRIPTION
----------	------	-------------

Project Designer: CAD Construction Design  
 A division of Craig L. McAllester, Inc.  
 1204 Mill Mar Road, Lancaster, PA. 17601  
 Studio: 717-898-7037  
 Facsimile: 717-898-7038  
 Email: craig@pitchfinder.net

PROJECT: JOB#  
 COPYRIGHT: DATE

TITLE: CONCEPTUAL ELEVATIONS

SCALE: 1/8" = 1'-0"